






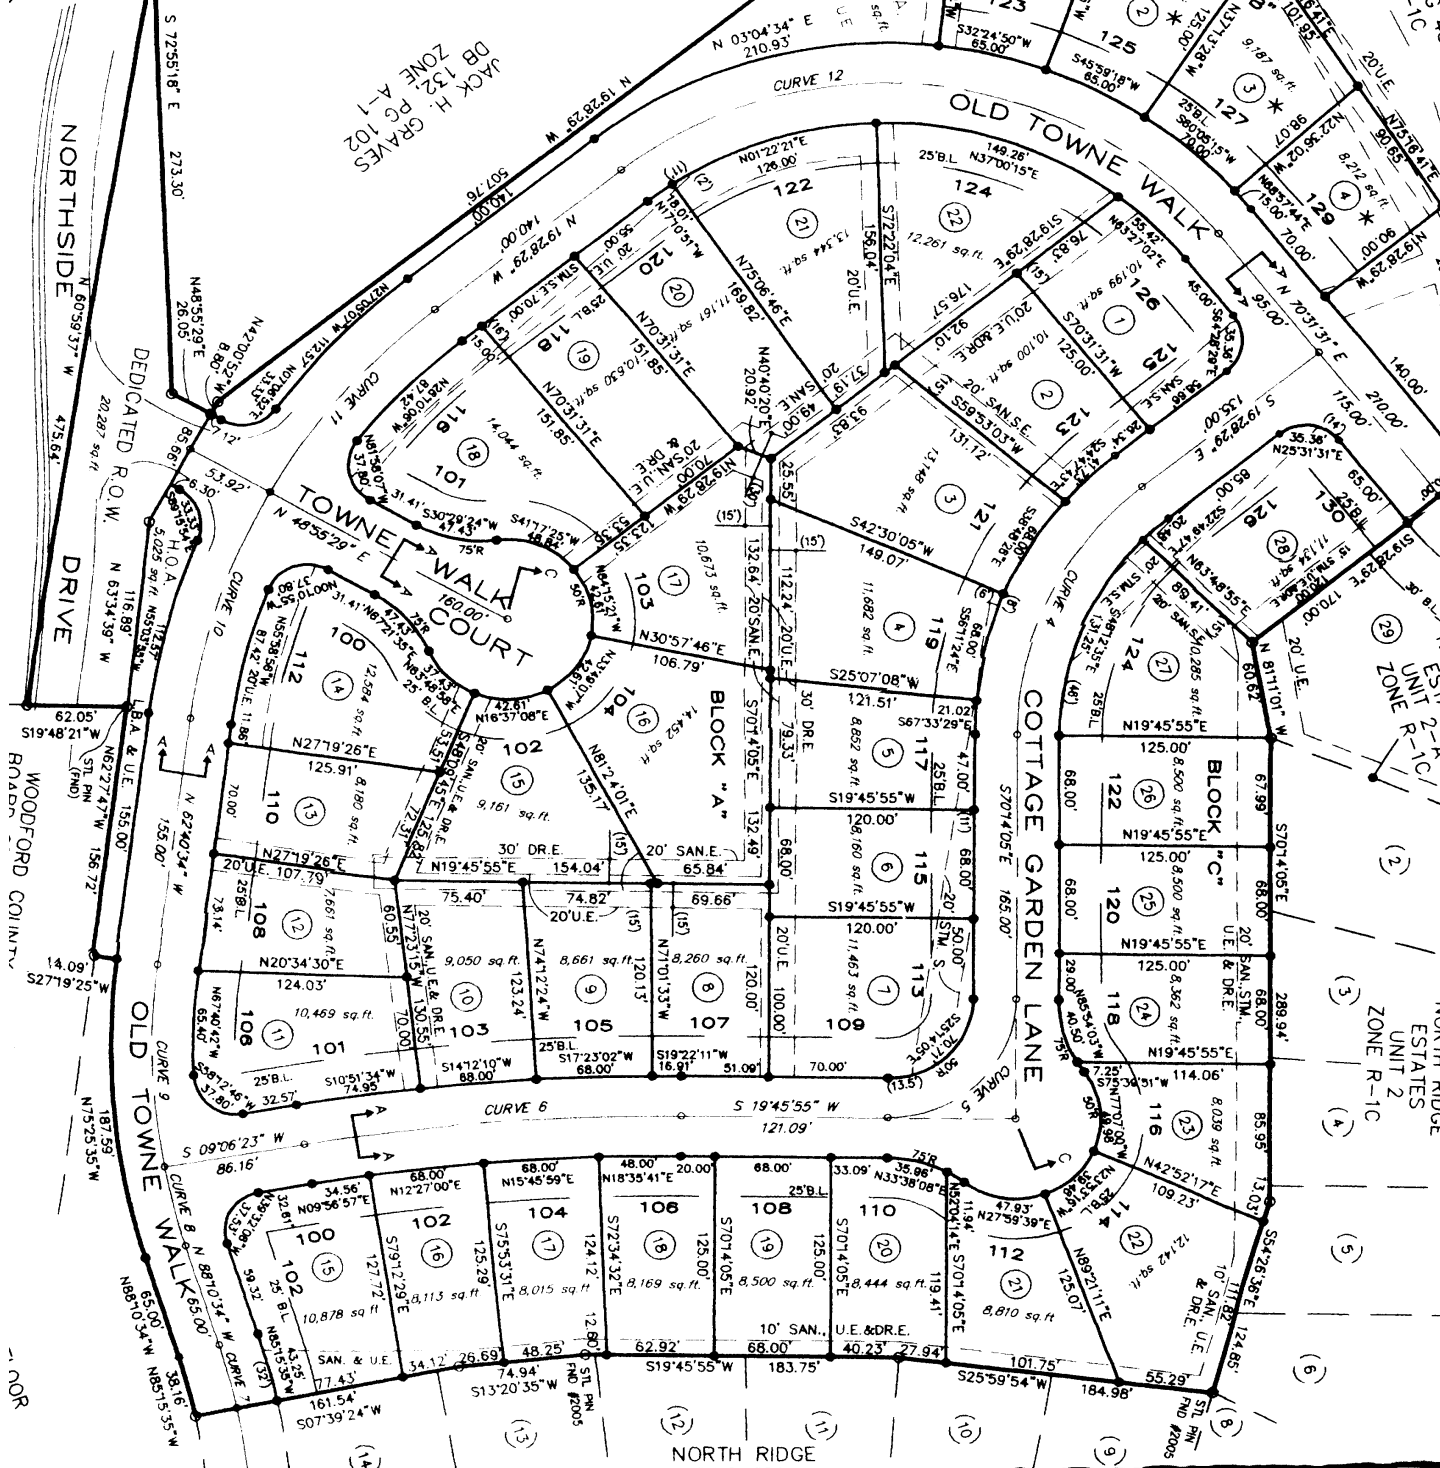

NORTH RIDGE ESTATES UNIT 2 ZONE R-1C