


10 11 12 13 14

MIDWAY INDEX


Ann St	D-13	MW Rd	E-13
Brand St, N	C-13	Northside Dr.	C-13
Brand St, S	D-12	Muffin St	D-12
Bruce St, E	C-12	Newton St	D-13
Bruce St, W	C-12	N. Ridge Dr	B-13
Church St	C-12	N. Winder Ct	B-13
Circle Dr	D-10	Oak St	D-12
Craig Mill Rd	E-13	Parrish Av	D-11
Crest St, E	C-12	Richardson St	D-13
Crest St, W	C-12	School Dr	D-12
Dudley St	C-13	Second St	B-12
Edman Pl	D-12	Smith St	D-12
Elm St	D-10	Spring Station	
First St	B-12	Pike	C-10
Gayland Dr	C-11	Standish Pl	C-12
Gayland	C-11	Starks St	D-12
Gatz St, N	C-12	Stephens St, E	D-12
Gatz St, S	D-12	Stephens St, W	C-11
Higgins St, E	D-12	Turner St, N	C-12
Higgins St, W	C-11	Turner St, S	D-11
Highways Dr	E-13	Walnut St	D-12
Johnson St	D-12	Warfield St	C-13
Main St, E	C-12	Wausau Pl	C-12
Main St, W	C-12	Winter St, N	C-12
Martin St	C-12	Winter St, S	D-12
Merrywood Dr	D-11		

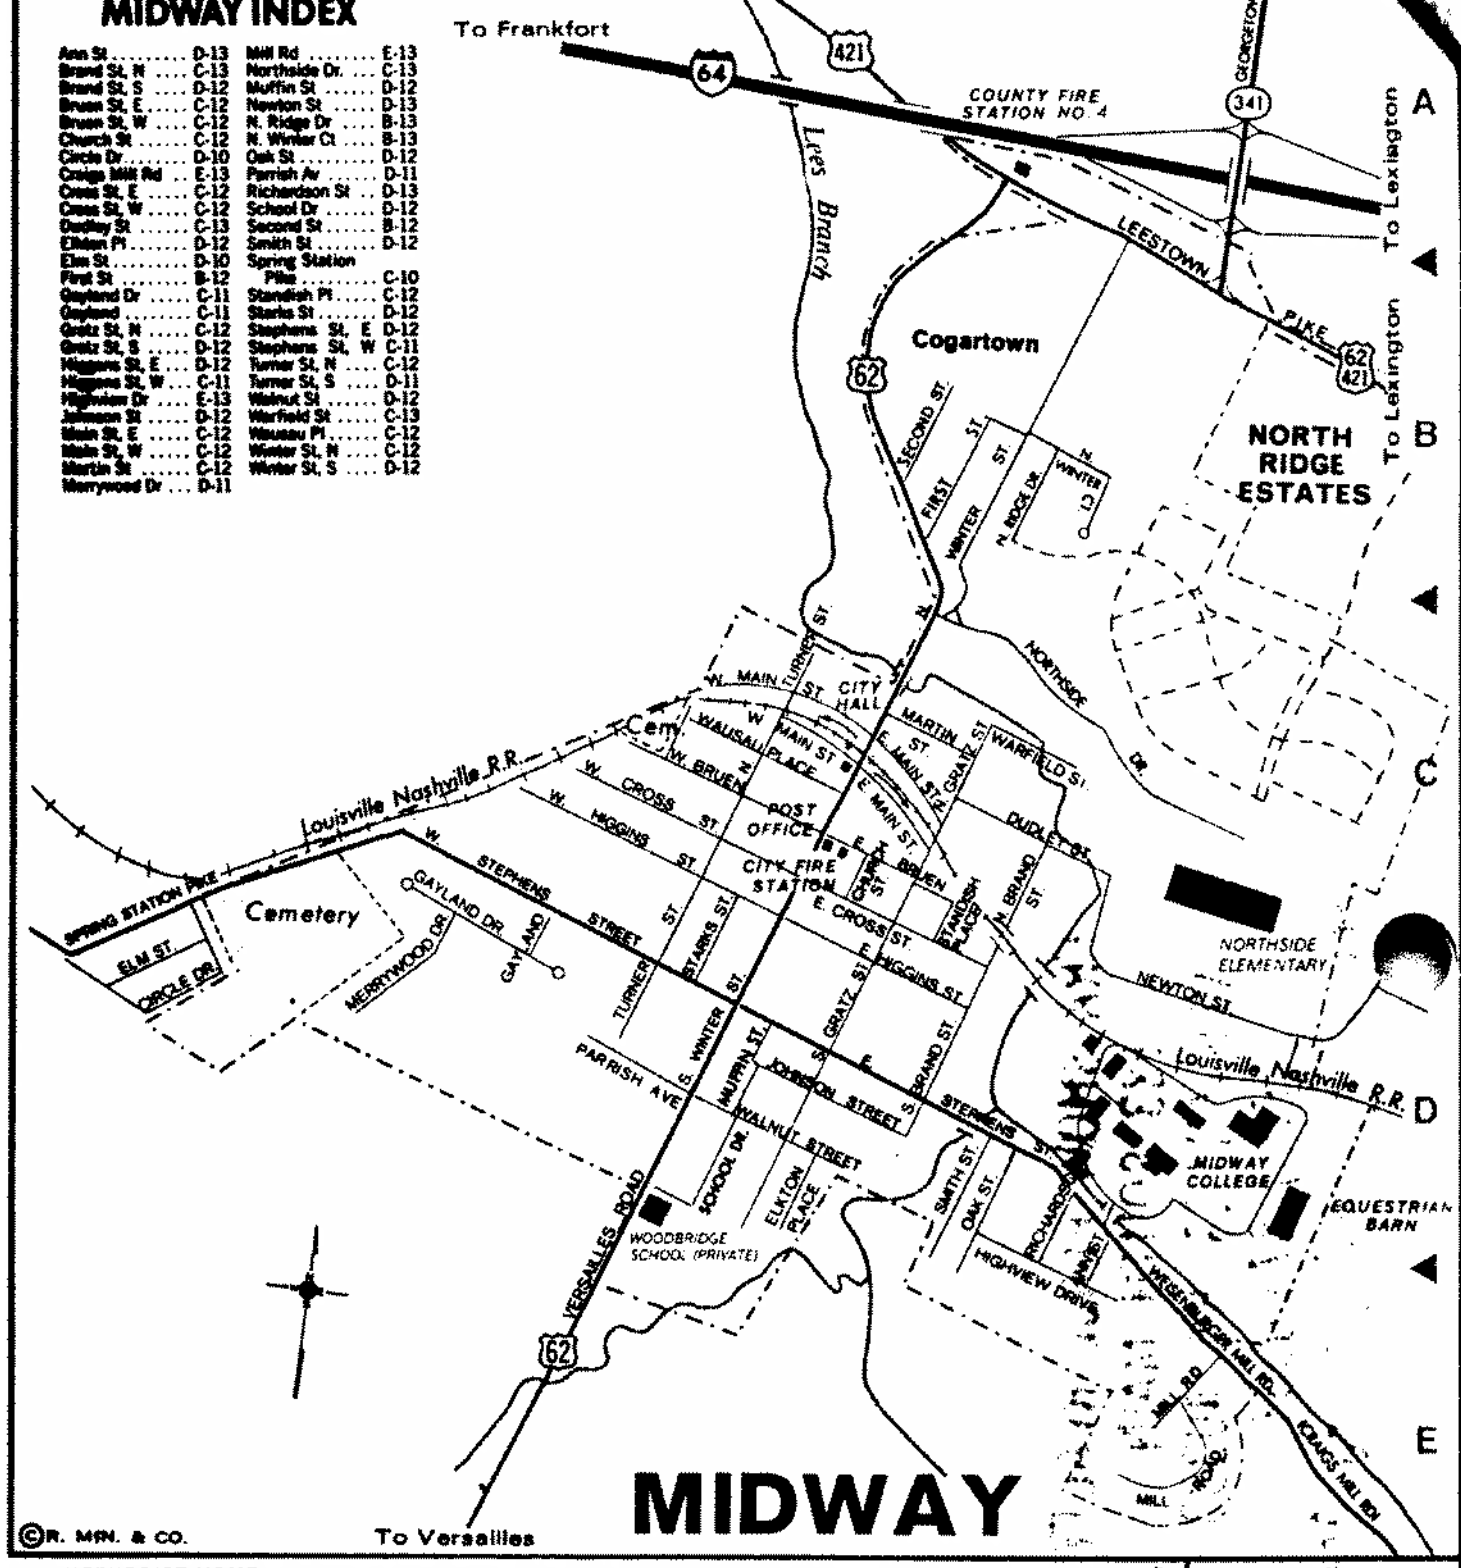


MIDWAY

© R. M. & CO.
 ■ METHODIST HOME

Midway

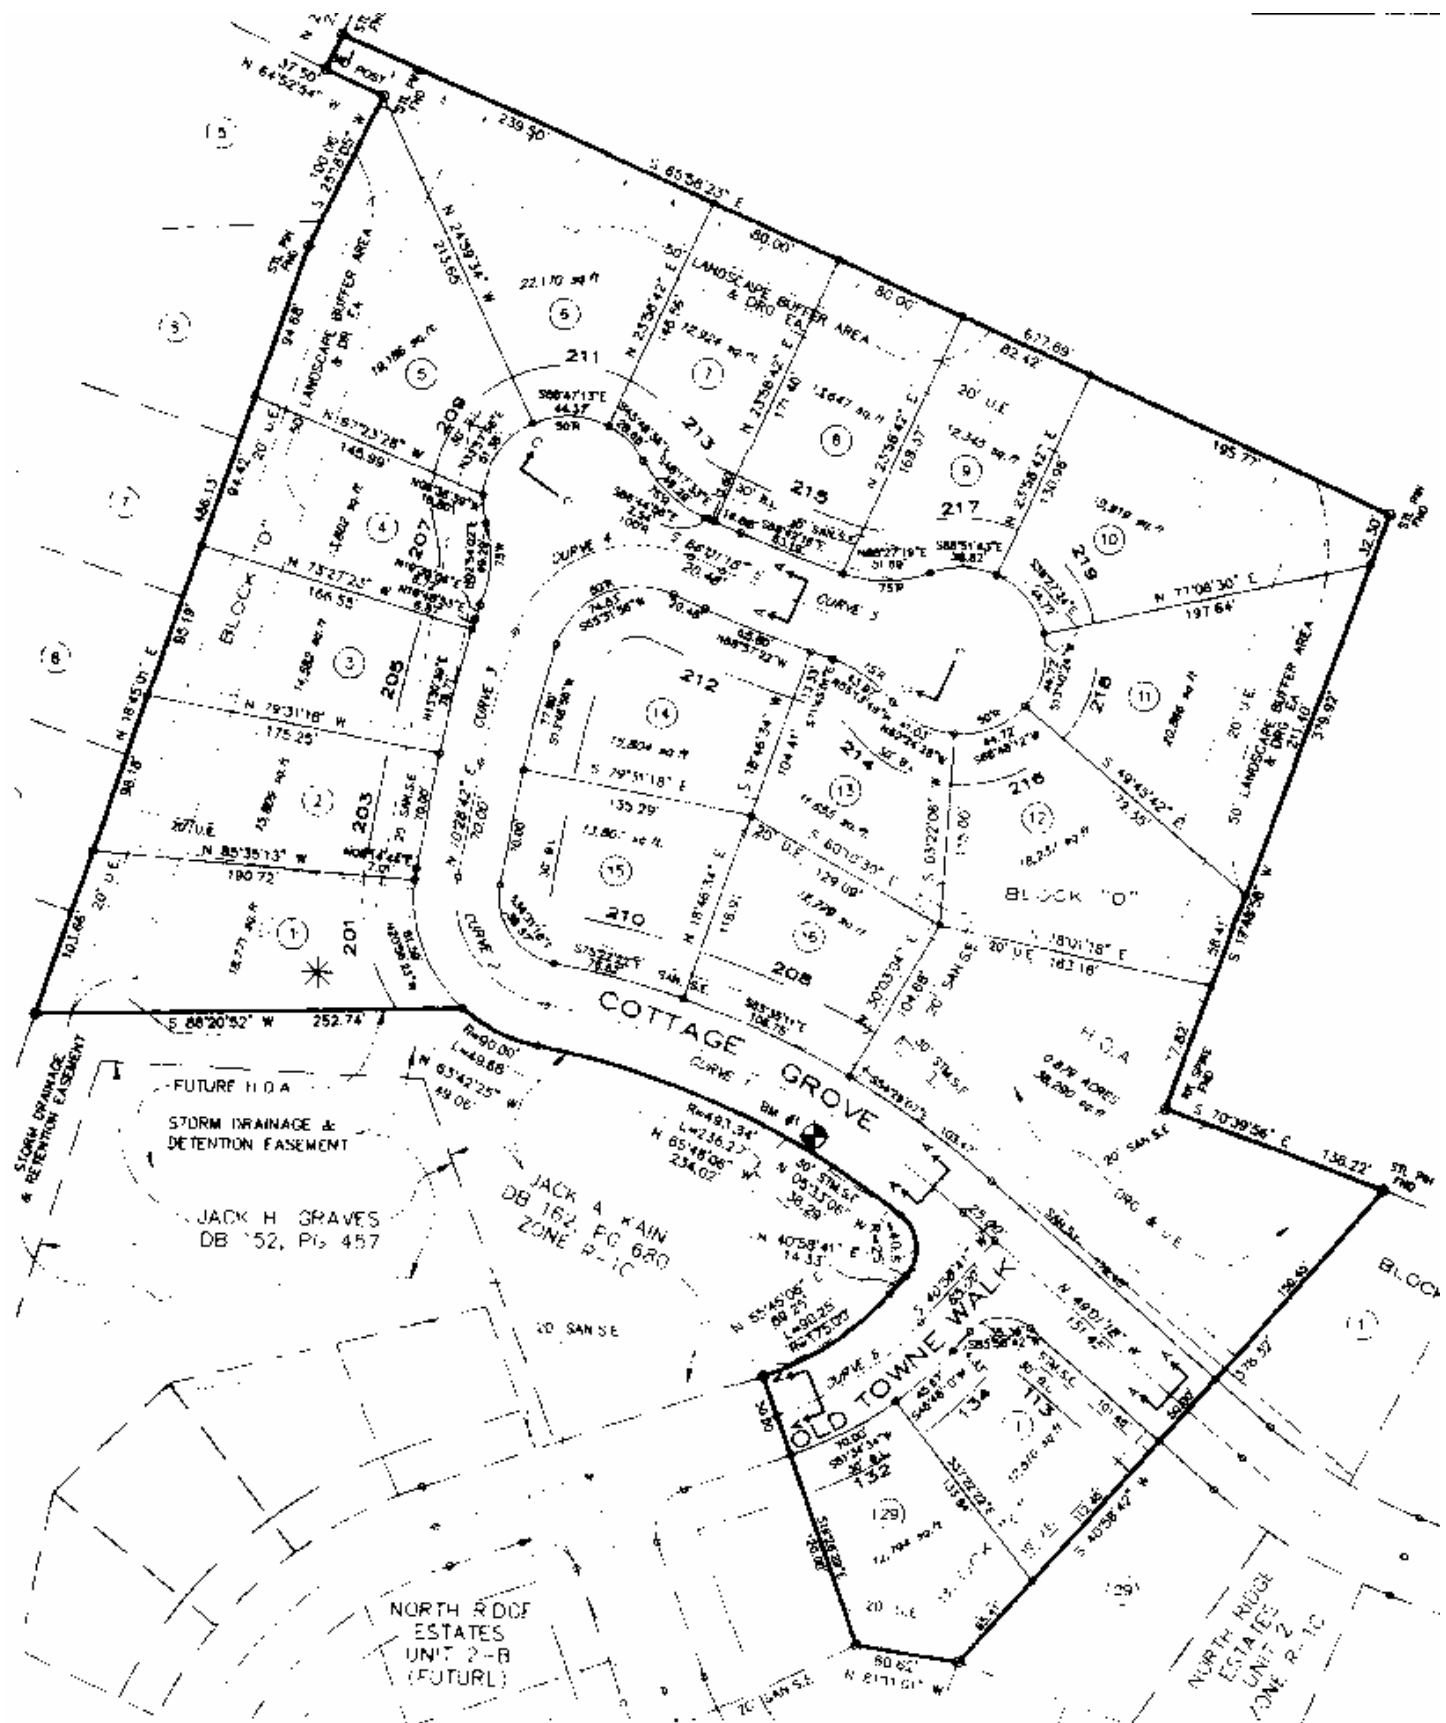


UNIT 2-A

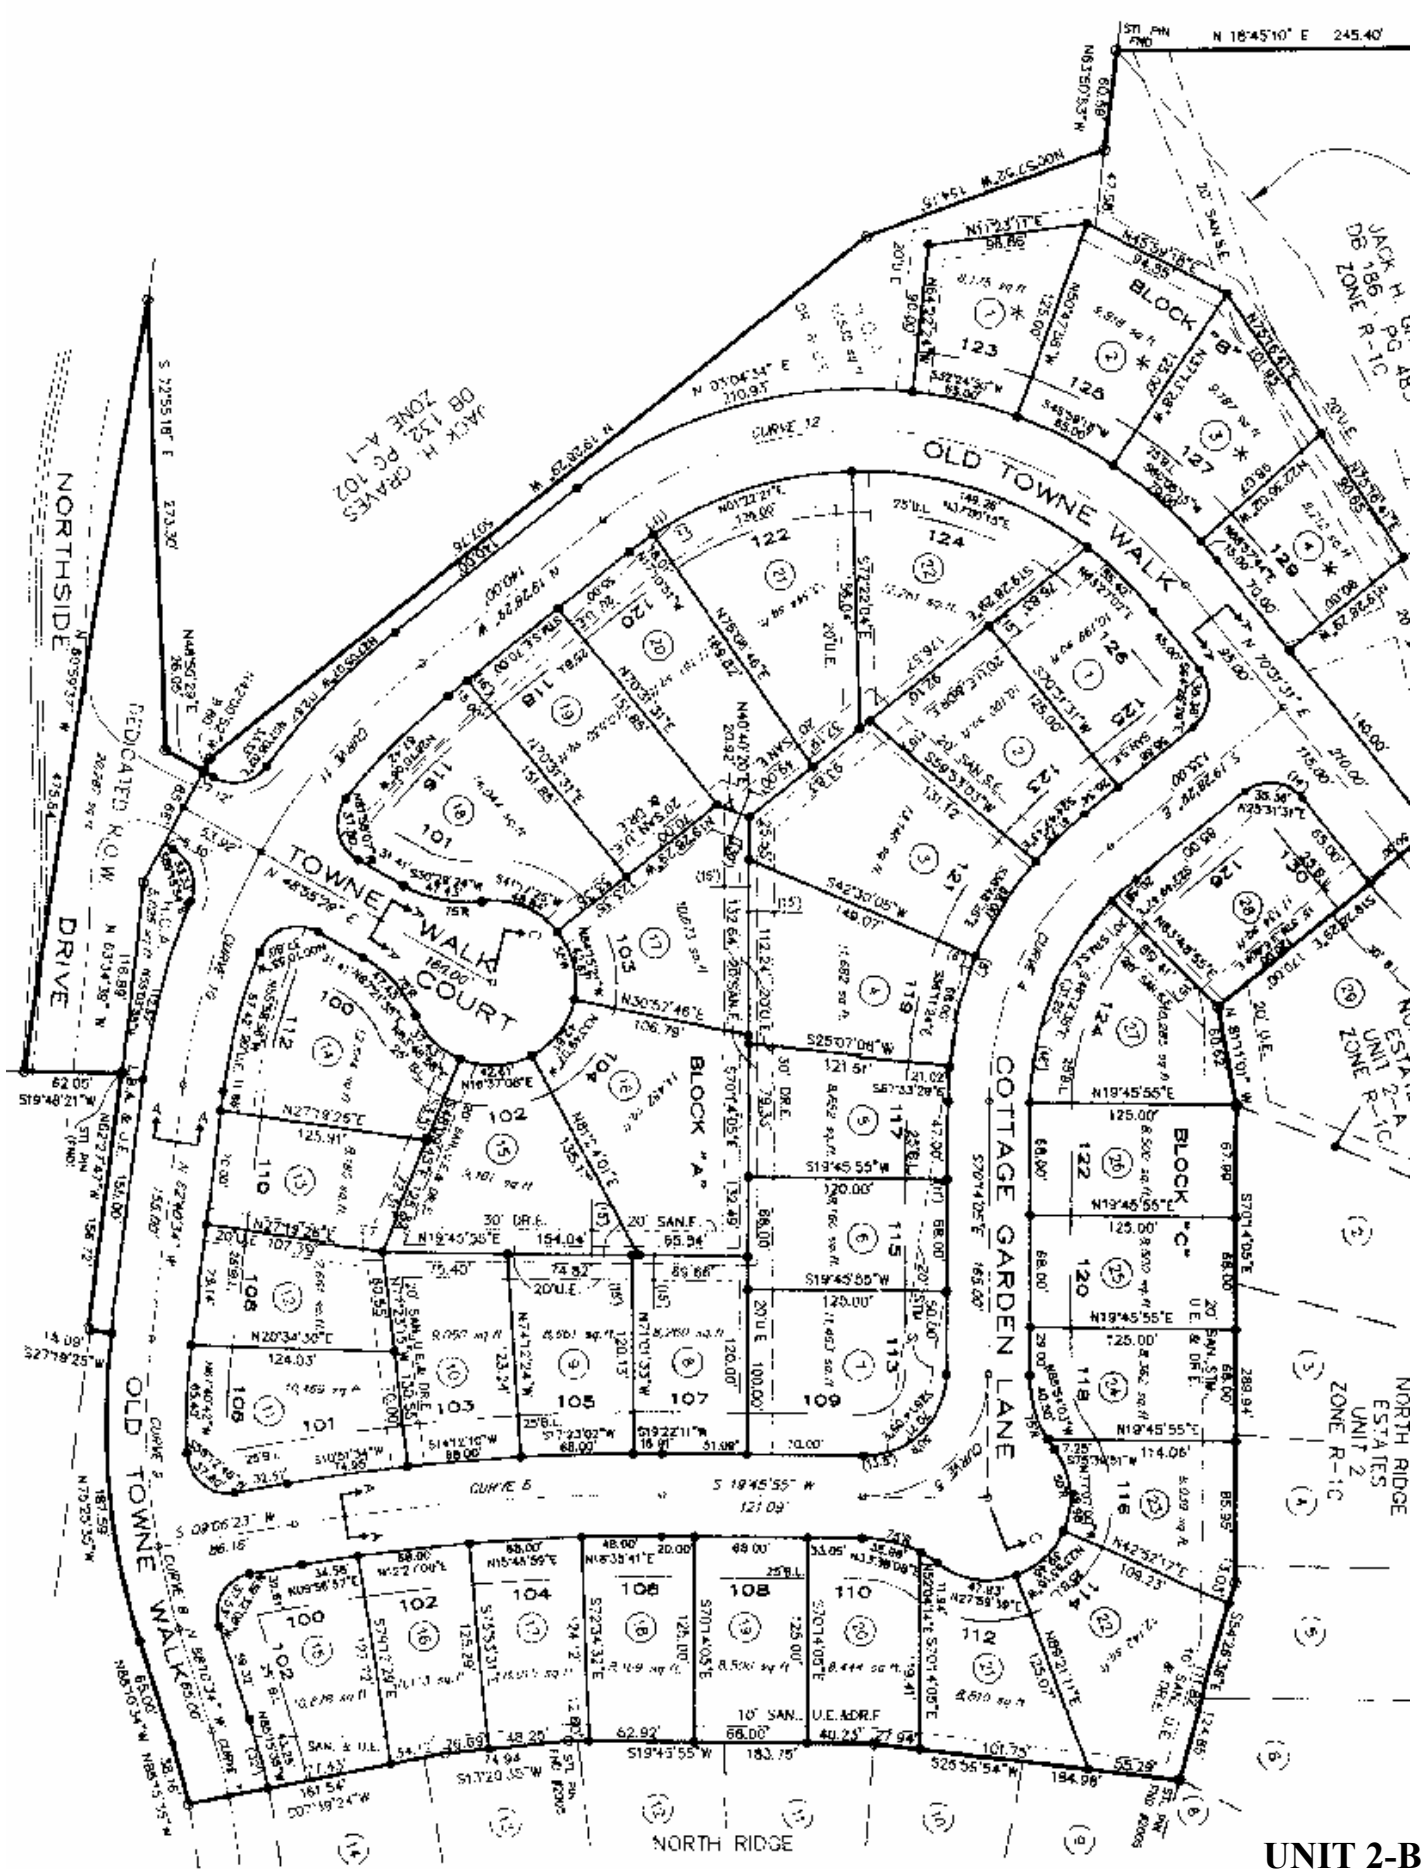

UNIT 2-B

AGE GROVE

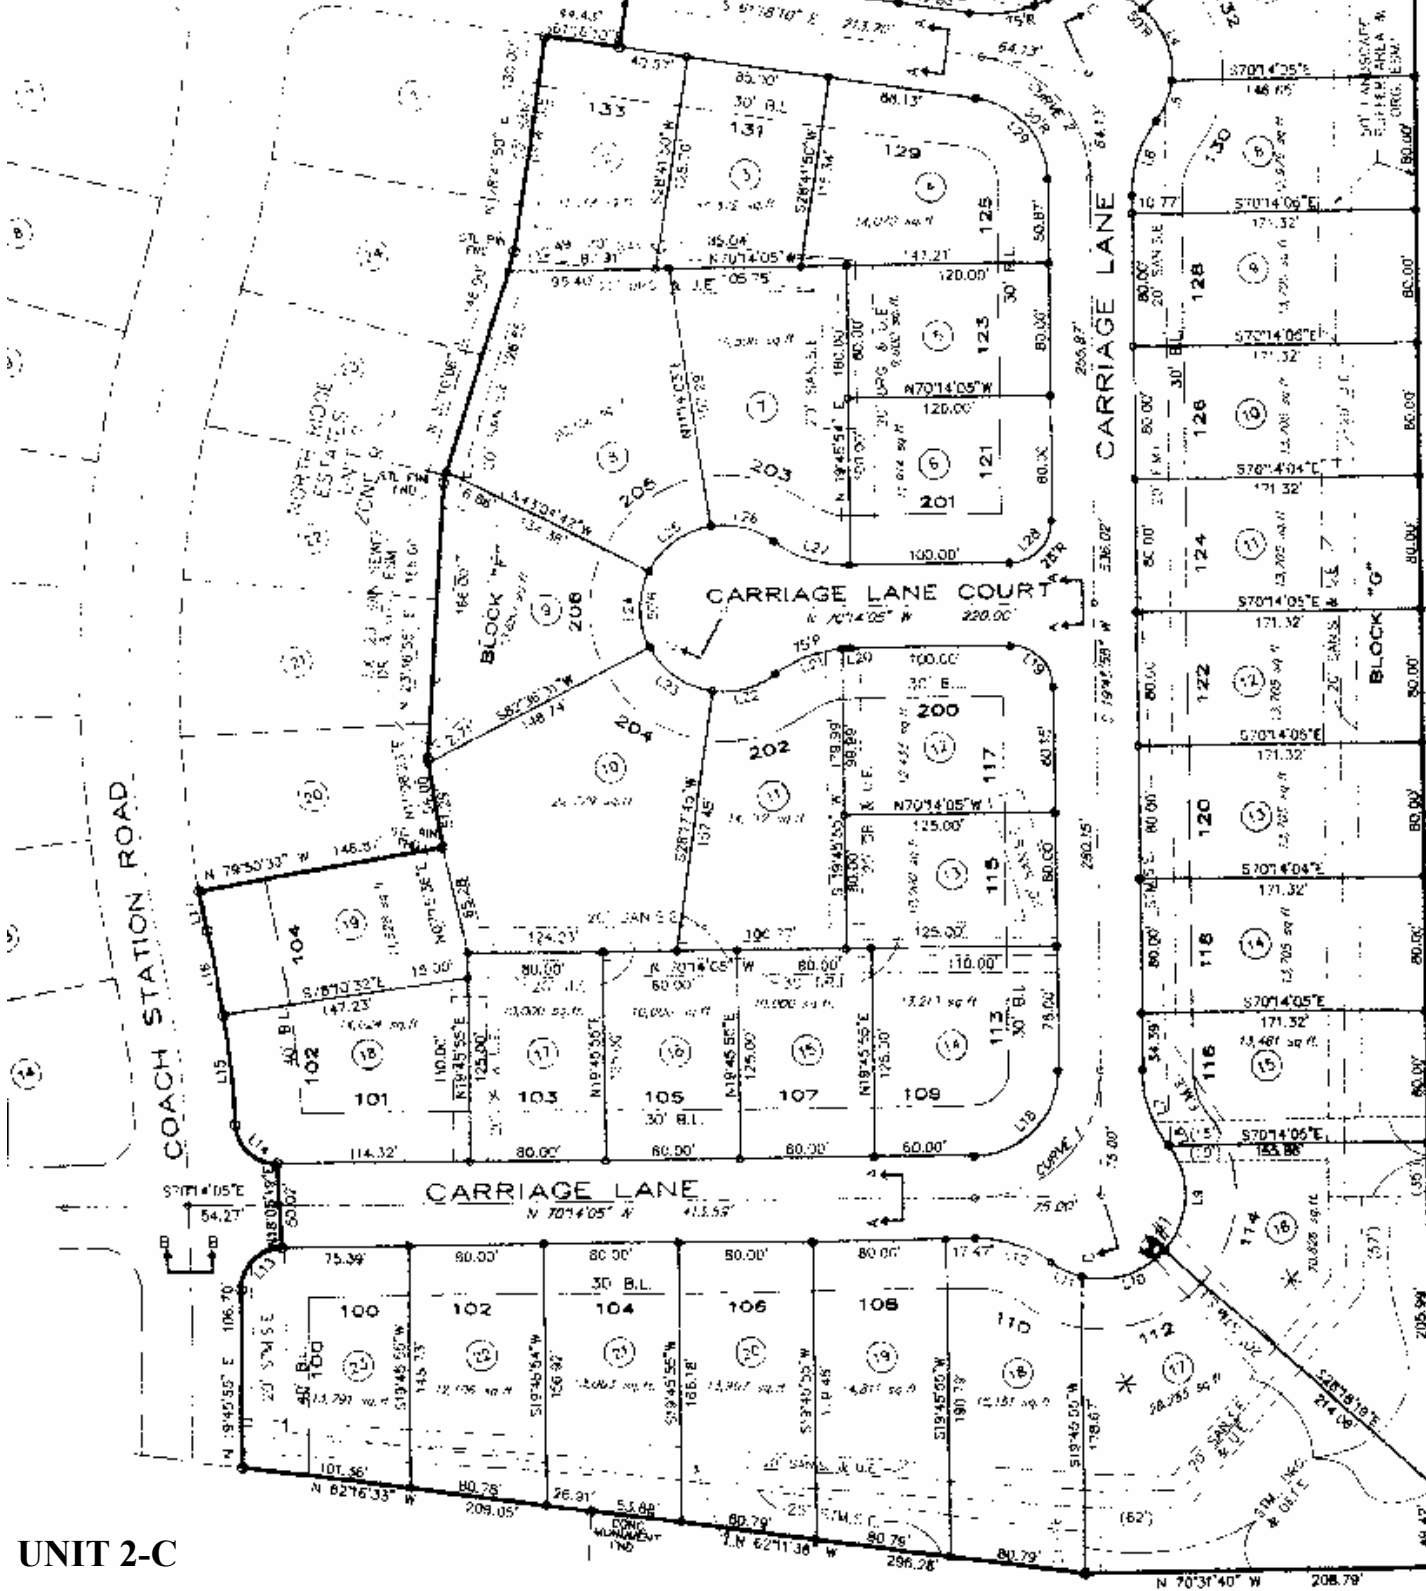

UNIT 2-C

UNIT 2

